


REVISION NUMBER	REVISIONS	DATE	BY	DISTRICT	COUNTY	ROUTE	SECTION	SHEET
					BUTLER	--	--	xx OF xx
					BOROUGH OF ZELIENOPLE			

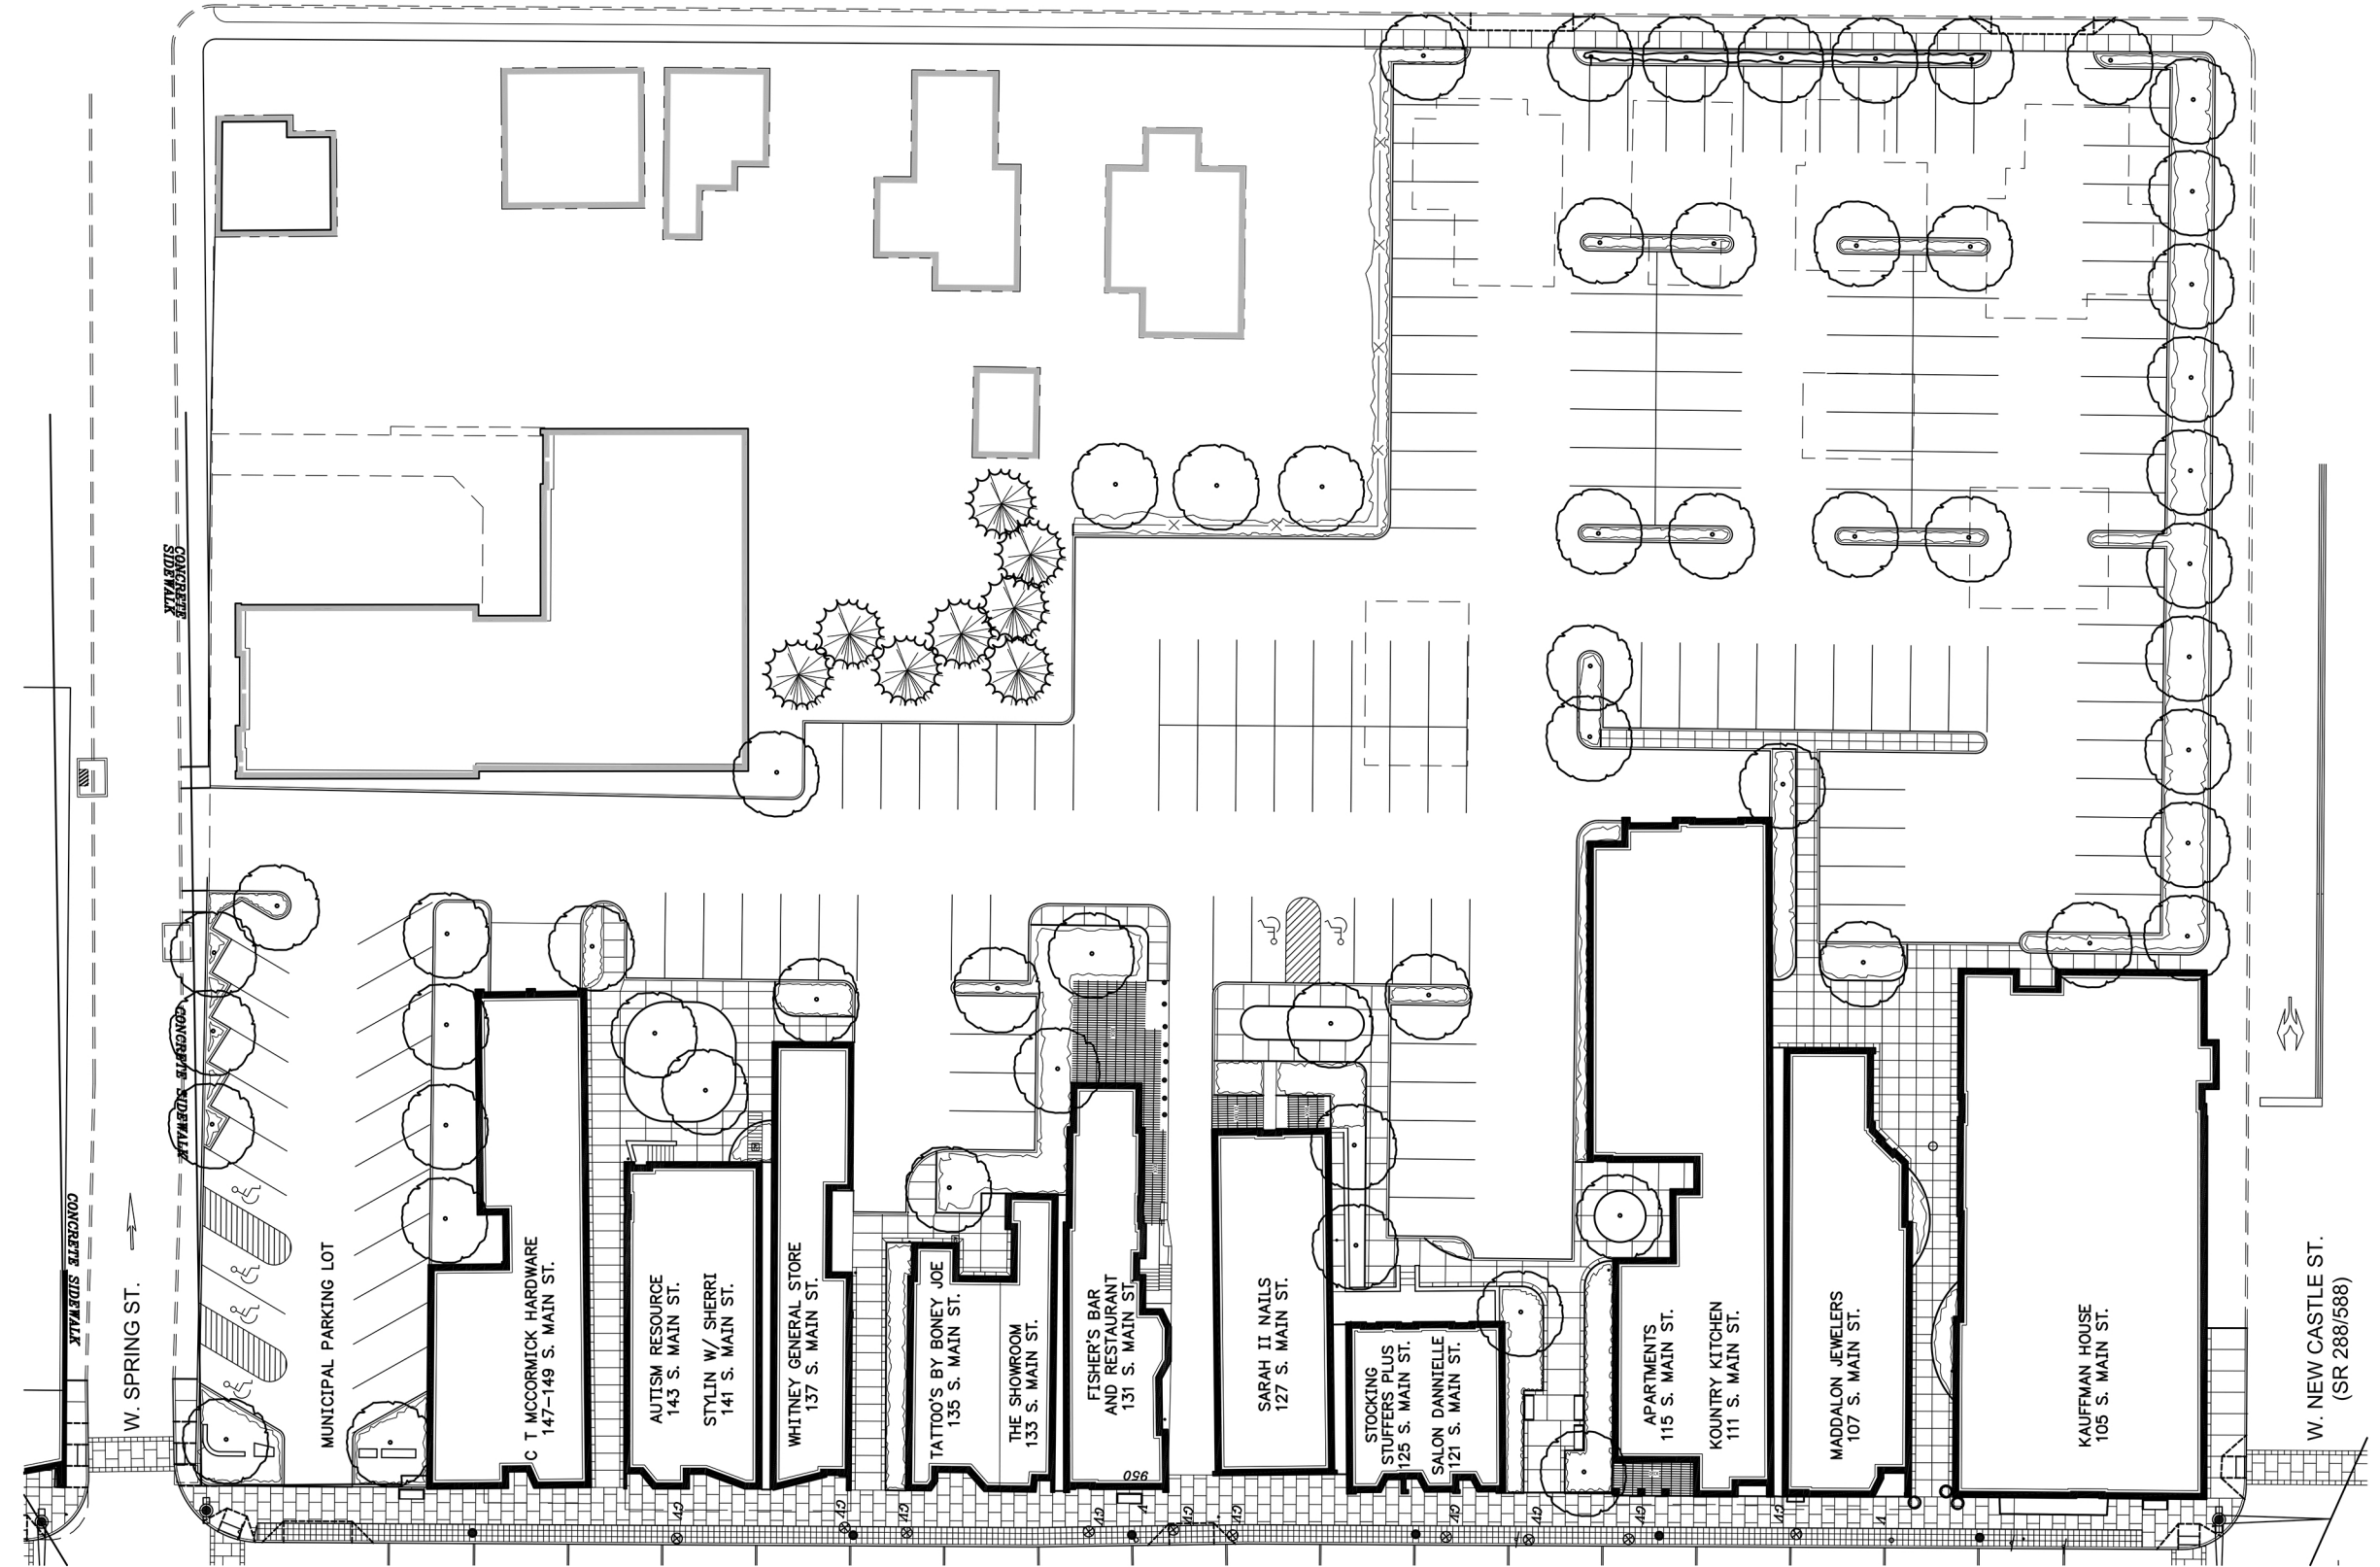

PREPARED BY:
E. G. & G, INC.
 388 SOUTH MAIN STREET
 SUITE 301
 AKRON, OHIO 44311

CITY CENTER PARKING LOT LAYOUT PLAN